

- Legend**
- Buildings
 - 2019 Vegetation Line
 - 2050 Coastline - Existing Climate
 - 2050 Coastline - MRFS Climate
 - 2050 Coastline - HEFS Climate

REV:	NOTE:	DATE:
------	-------	-------

rps MAKING COMPLEX EASY
 Elmwood House T +44(0) 28 90 667914
 74 Boucher Road F +44(0) 28 90 668286
 Belfast W www.rpsgroup.com
 BT12 6RZ E ireland@rpsgroup.com

CLIENT **Comhairle Contae Fine Gall**
 Fingal County Council


PROJECT **Rogerstown Coastal Flood & Erosion Risk Management Study**



TITLE **2050 Coastal Change Map: 1**

Drawing Status	Sheet Size	Drawing Scale
Final	A3	1:8000

Drawing Number	Datum
IBE1480_2050_Erosion_01	-

Project Leader	Drawn By	Date	Initial Review
K.C.	Z.M.	13/11/2019	K.C.

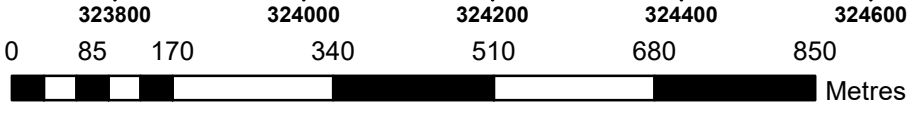

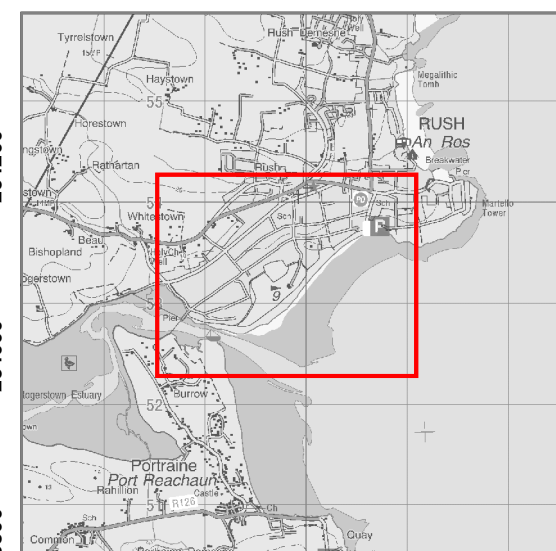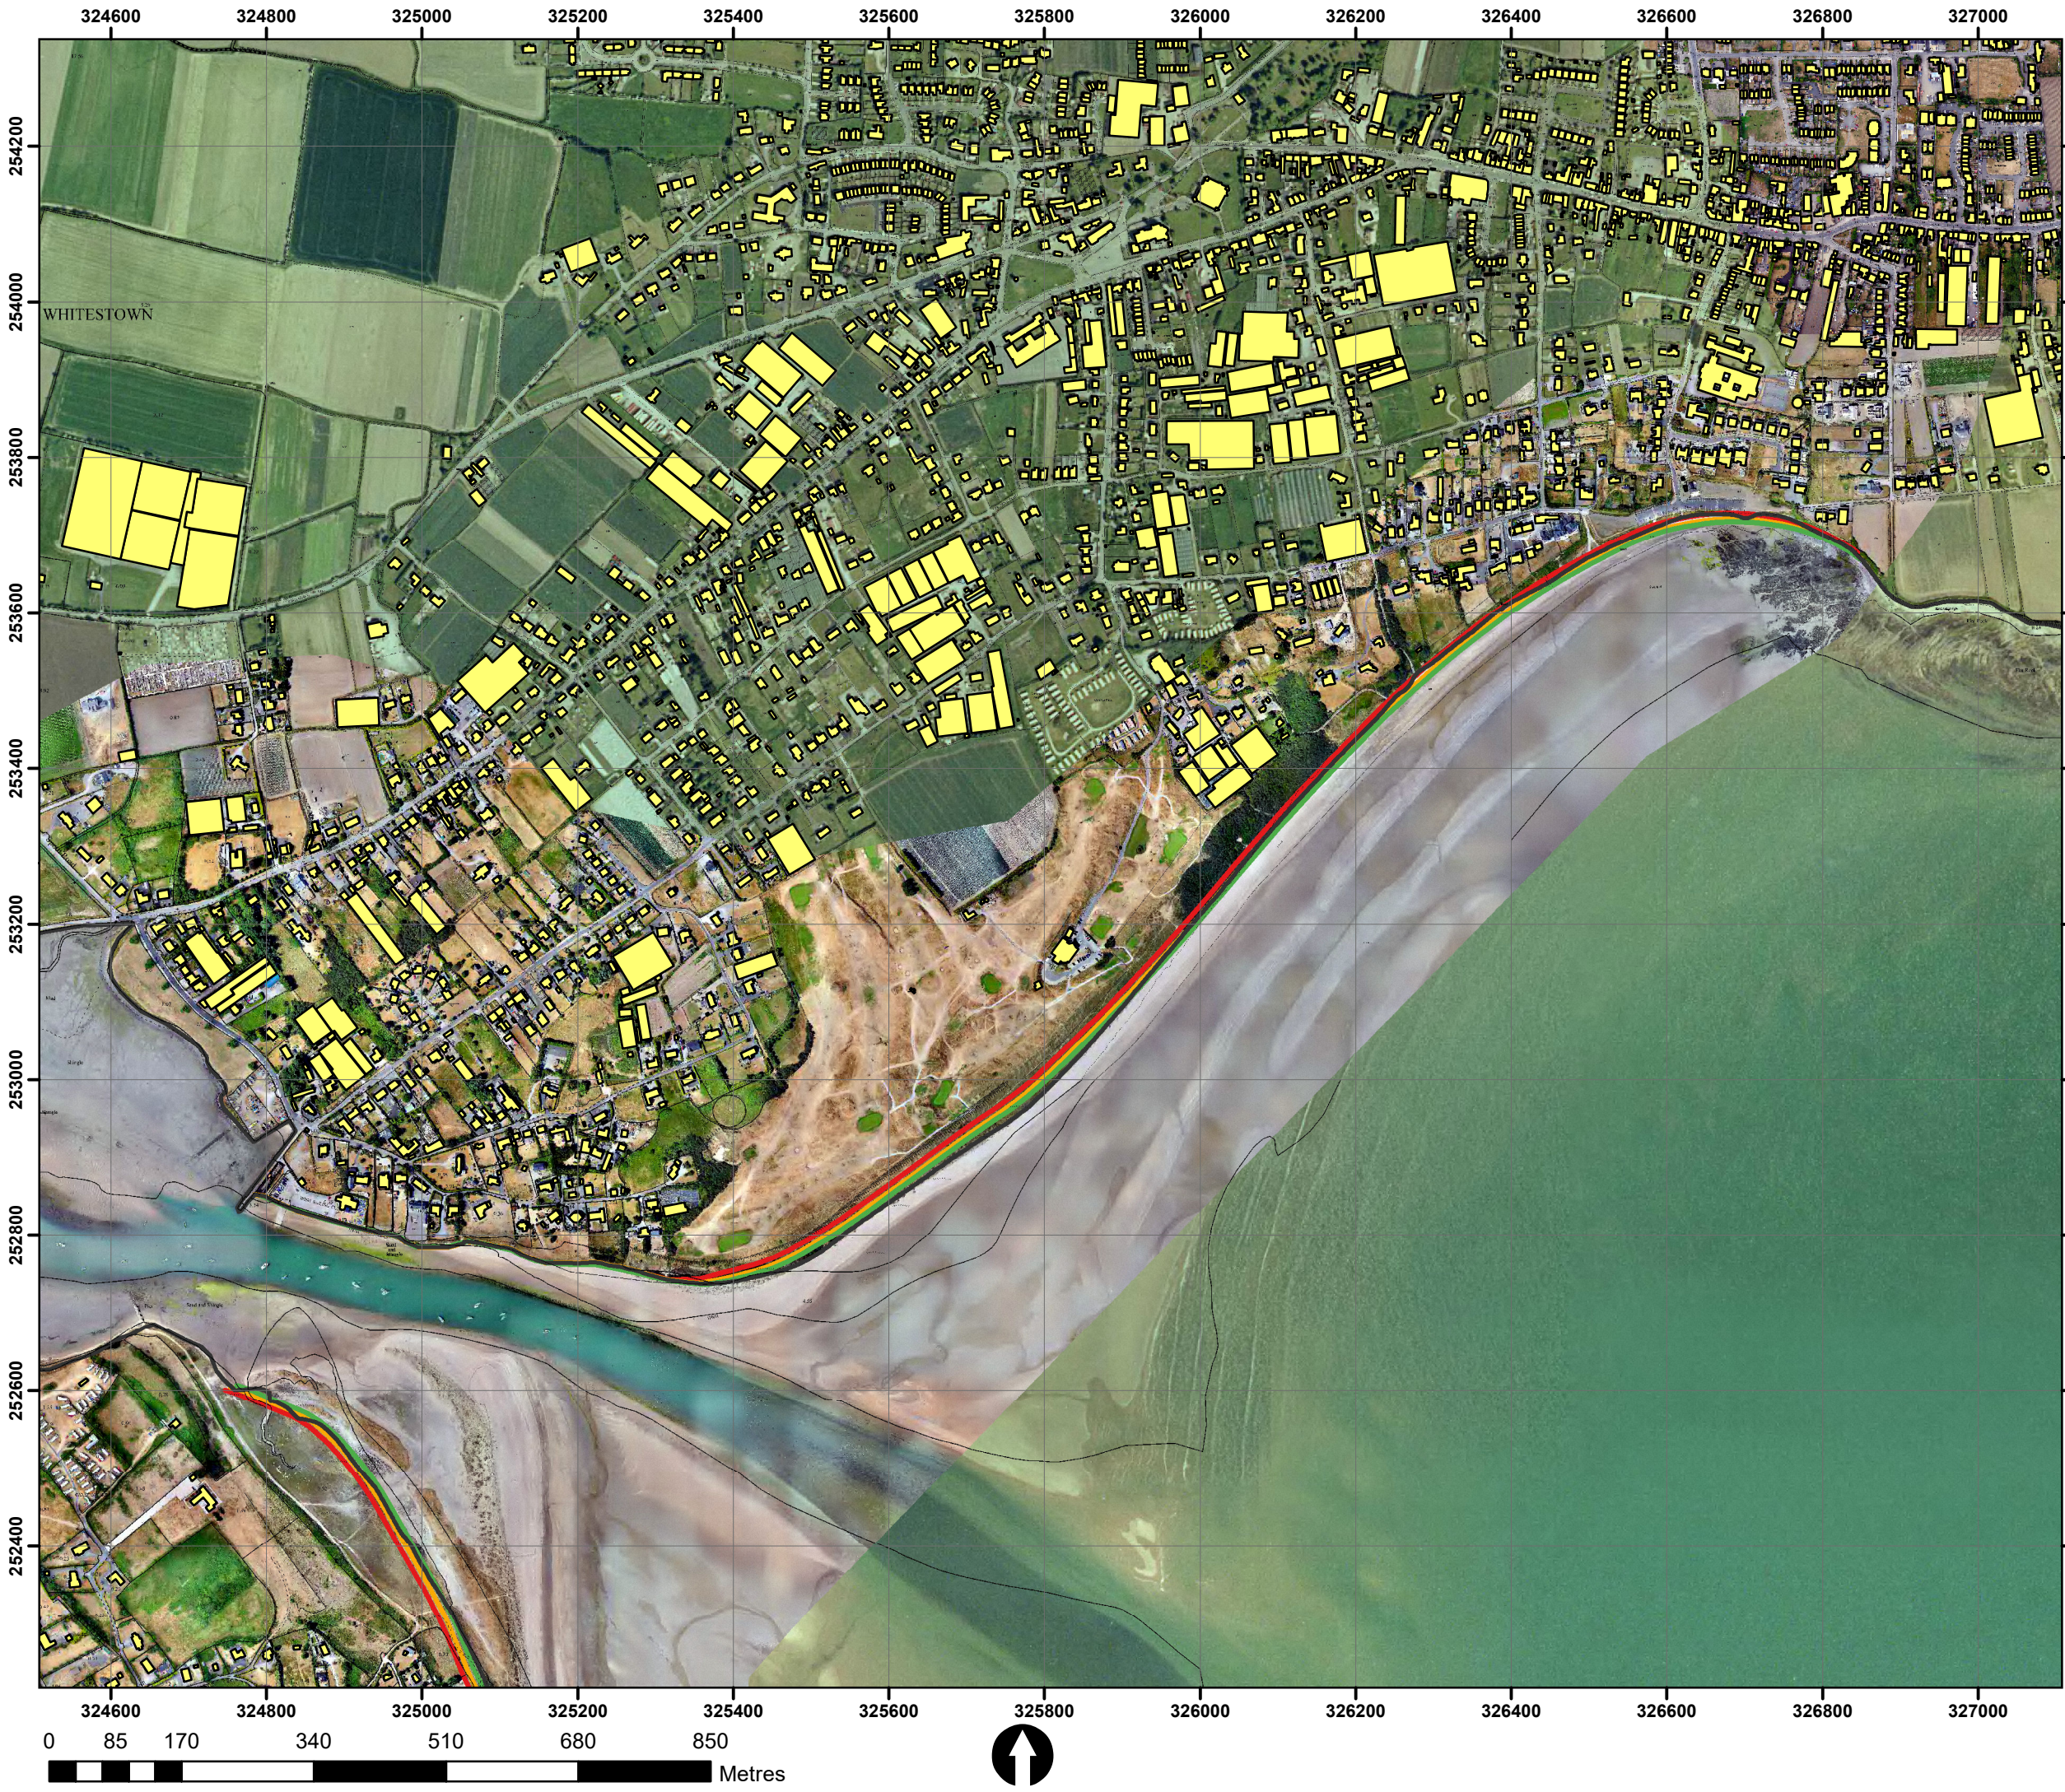

- Legend**
- Buildings
 - 2019 Vegetation Line
 - 2050 Coastline - Existing Climate
 - 2050 Coastline - MRFS Climate
 - 2050 Coastline - HEFS Climate

REV:	NOTE:	DATE:
------	-------	-------

MAKING COMPLEX EASY
 Elmwood House T +44(0) 28 90 667914
 74 Boucher Road F +44(0) 28 90 668286
 Belfast W www.rpsgroup.com
 BT12 6RZ E ireland@rpsgroup.com

CLIENT **Comhairle Contae Fhine Gall**
 Fingal County Council



PROJECT **Rogerstown Coastal Flood & Erosion Risk Management Study**

TITLE **2050 Coastal Change Map: 2**

Drawing Status	Sheet Size	Drawing Scale
Final	A3	1:8000

Drawing Number	Datum
IBE1480_2050_Erosion_02	-

Project Leader	Drawn By	Date	Initial Review
K.C.	Z.M.	13/11/2019	K.C.

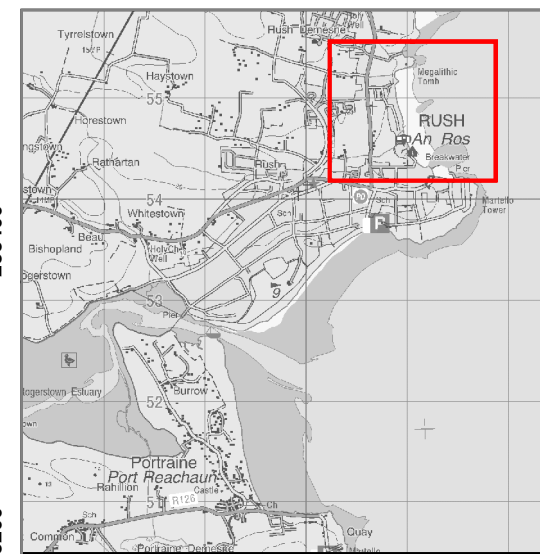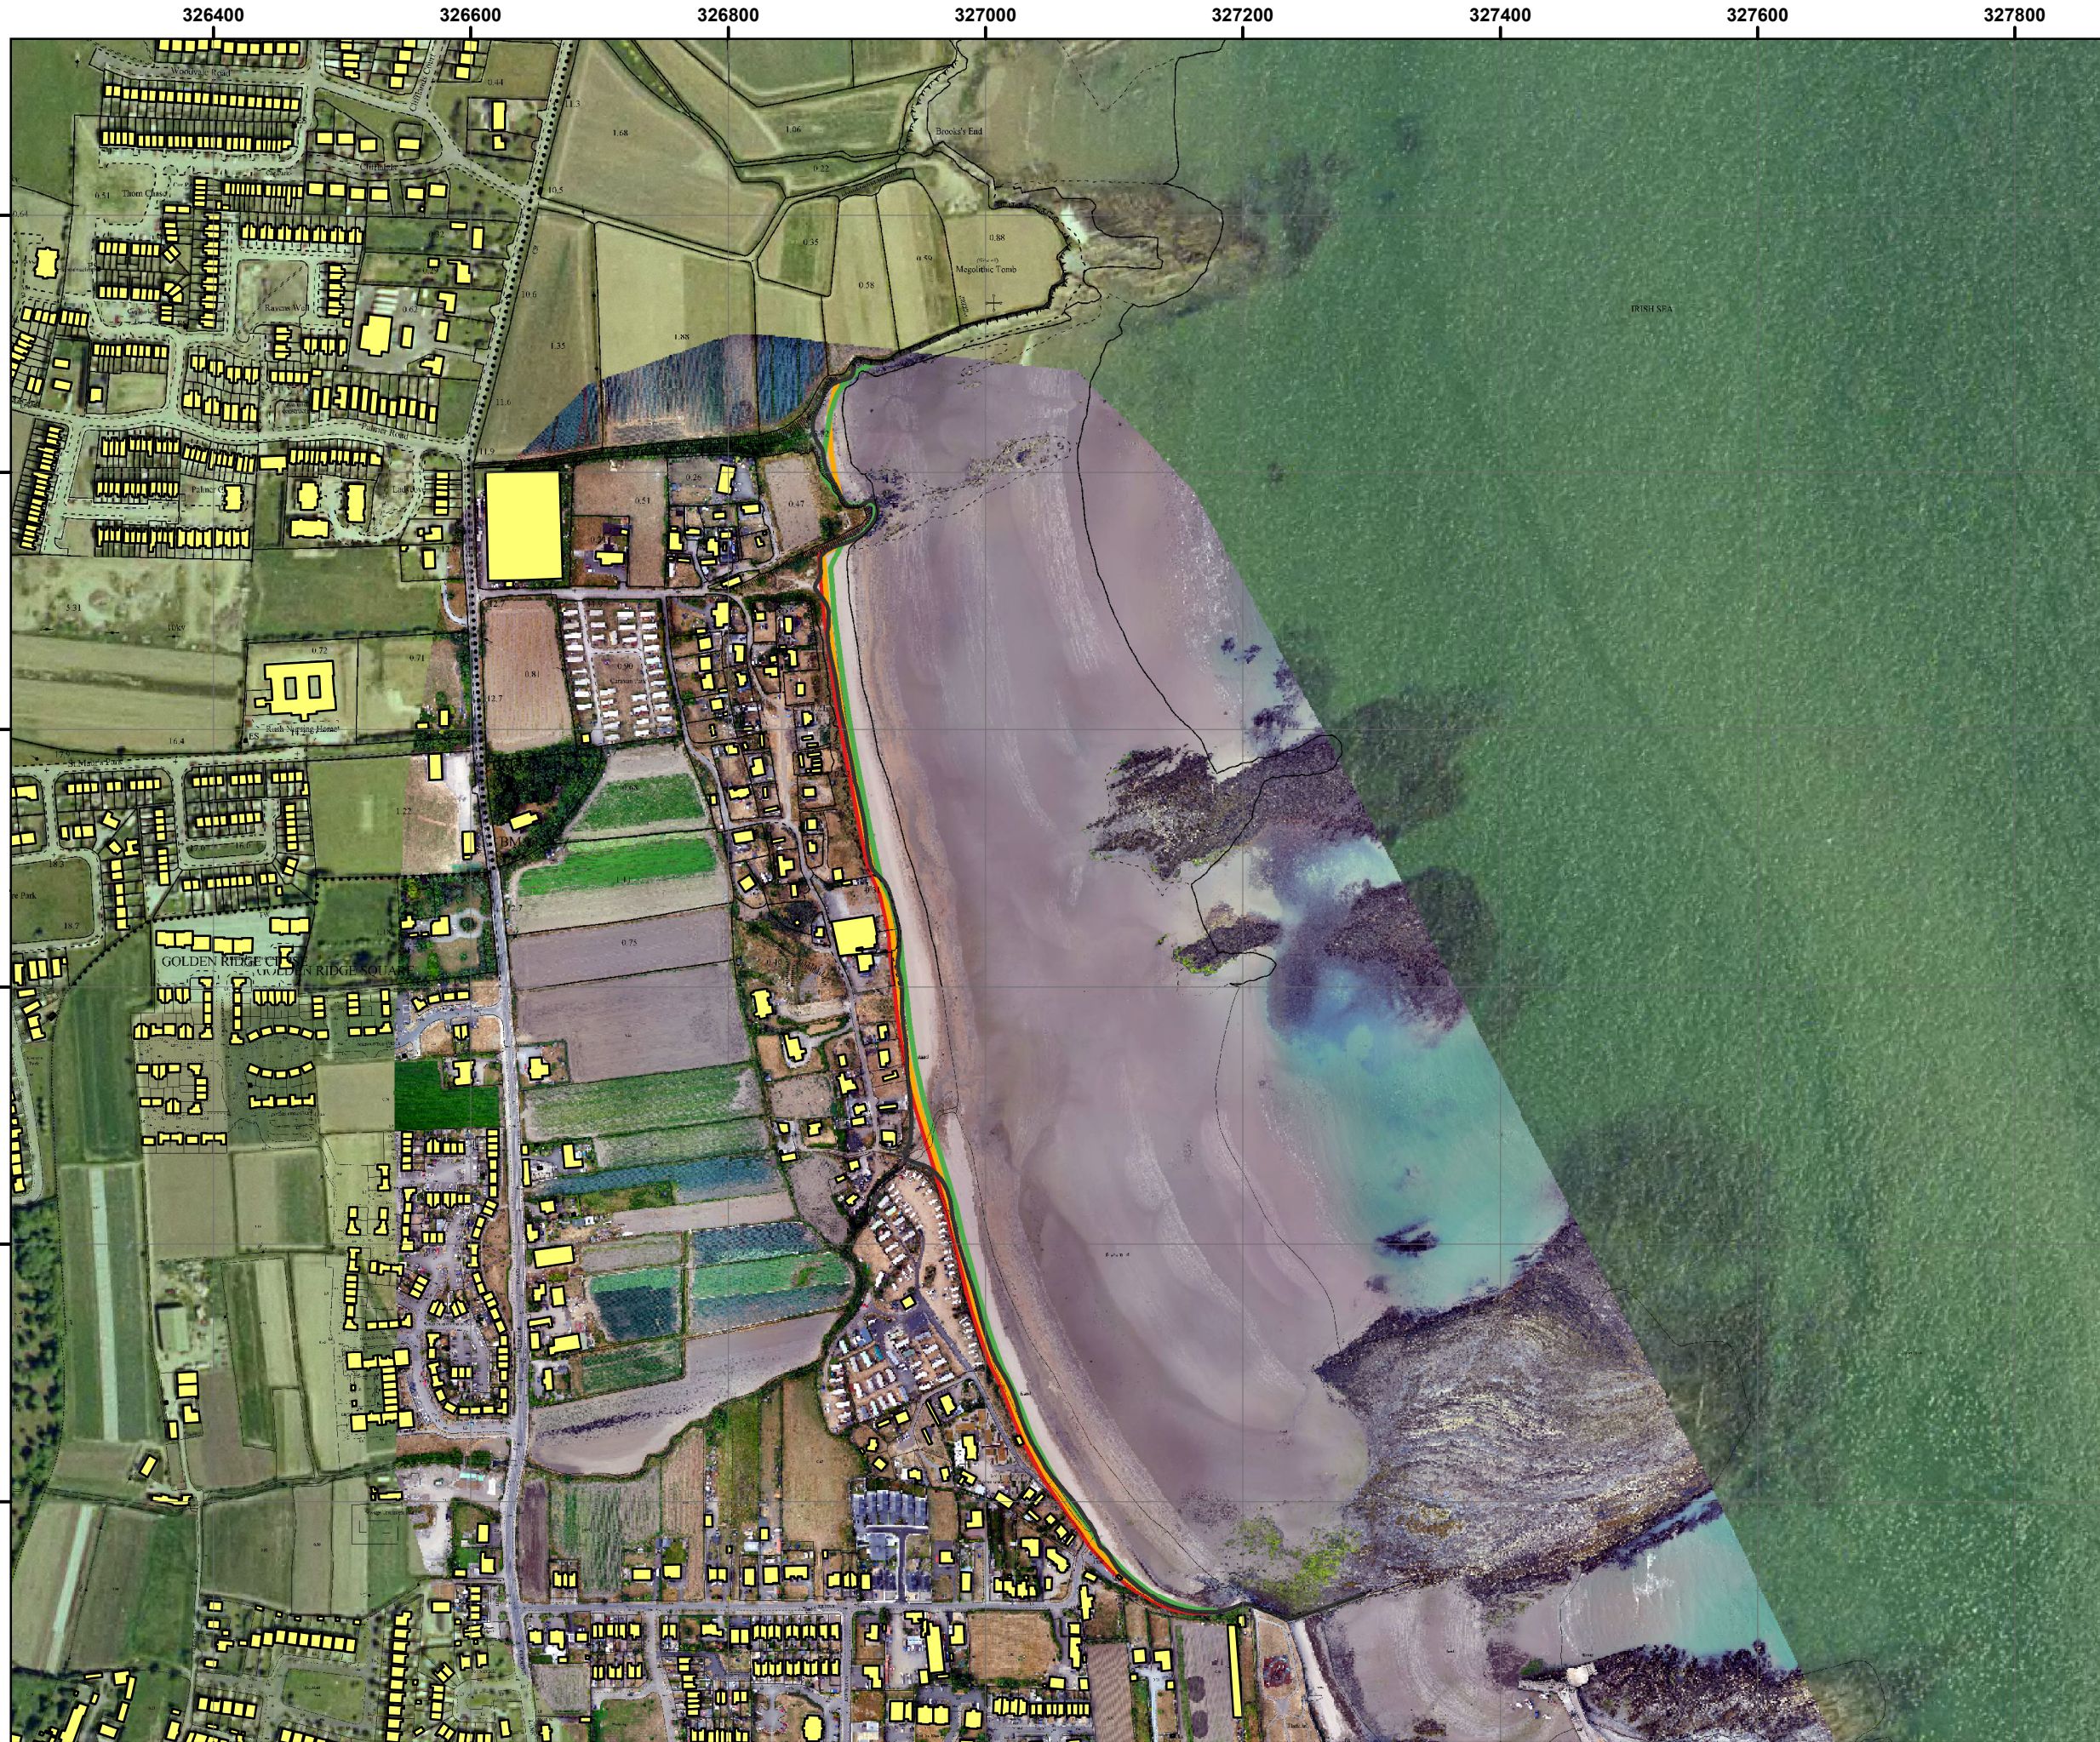

- Legend**
- Buildings
 - 2019 Vegetation Line
 - 2050 Coastline - Existing Climate
 - 2050 Coastline - MRFS Climate
 - 2050 Coastline - HEFS Climate

REV:	NOTE:	DATE:
------	-------	-------

rps MAKING COMPLEX EASY
 Elmwood House T +44(0) 28 90 667914
 74 Boucher Road F +44(0) 28 90 668286
 Belfast W www.rpsgroup.com
 BT12 6RZ E ireland@rpsgroup.com

CLIENT **Comhairle Contae Fhine Gall**
 Fingal County Council

PROJECT **Rogerstown Coastal Flood & Erosion Risk Management Study**

TITLE **2050 Coastal Change Map: 3**

Drawing Status	Sheet Size	Drawing Scale
Final	A3	1:5000

Drawing Number	Datum
IBE1480_2050_Erosion_03	-

Project Leader	Drawn By	Date	Initial Review
K.C.	Z.M.	13/11/2019	K.C.

