

Legend

- Buildings
- 2019 Vegetation Line
- 2100 Coastline - Existing Climate
- 2100 Coastline - MRFS Climate
- 2100 Coastline - HEFS Climate

REV:	NOTE:	DATE:
------	-------	-------

	MAKING COMPLEX EASY Elmwood House T +44(0) 28 90 667914 74 Boucher Road F +44(0) 28 90 668286 Belfast W www.rpsgroup.com BT12 6RZ E ireland@rpsgroup.com	
--	--	--

CLIENT Comhairle Contae Fine Gall Fingal County Council	
---	--


PROJECT **Rogerstown Coastal Flood & Erosion Risk Management Study**

TITLE **2100 Coastal Change Map: 1**

Drawing Status	Sheet Size	Drawing Scale
Final	A3	1:8000

Drawing Number	Datum
IBE1480_2100_Erosion_01	-

Project Leader	Drawn By	Date	Initial Review
K.C.	Z.M.	13/11/2019	K.C.

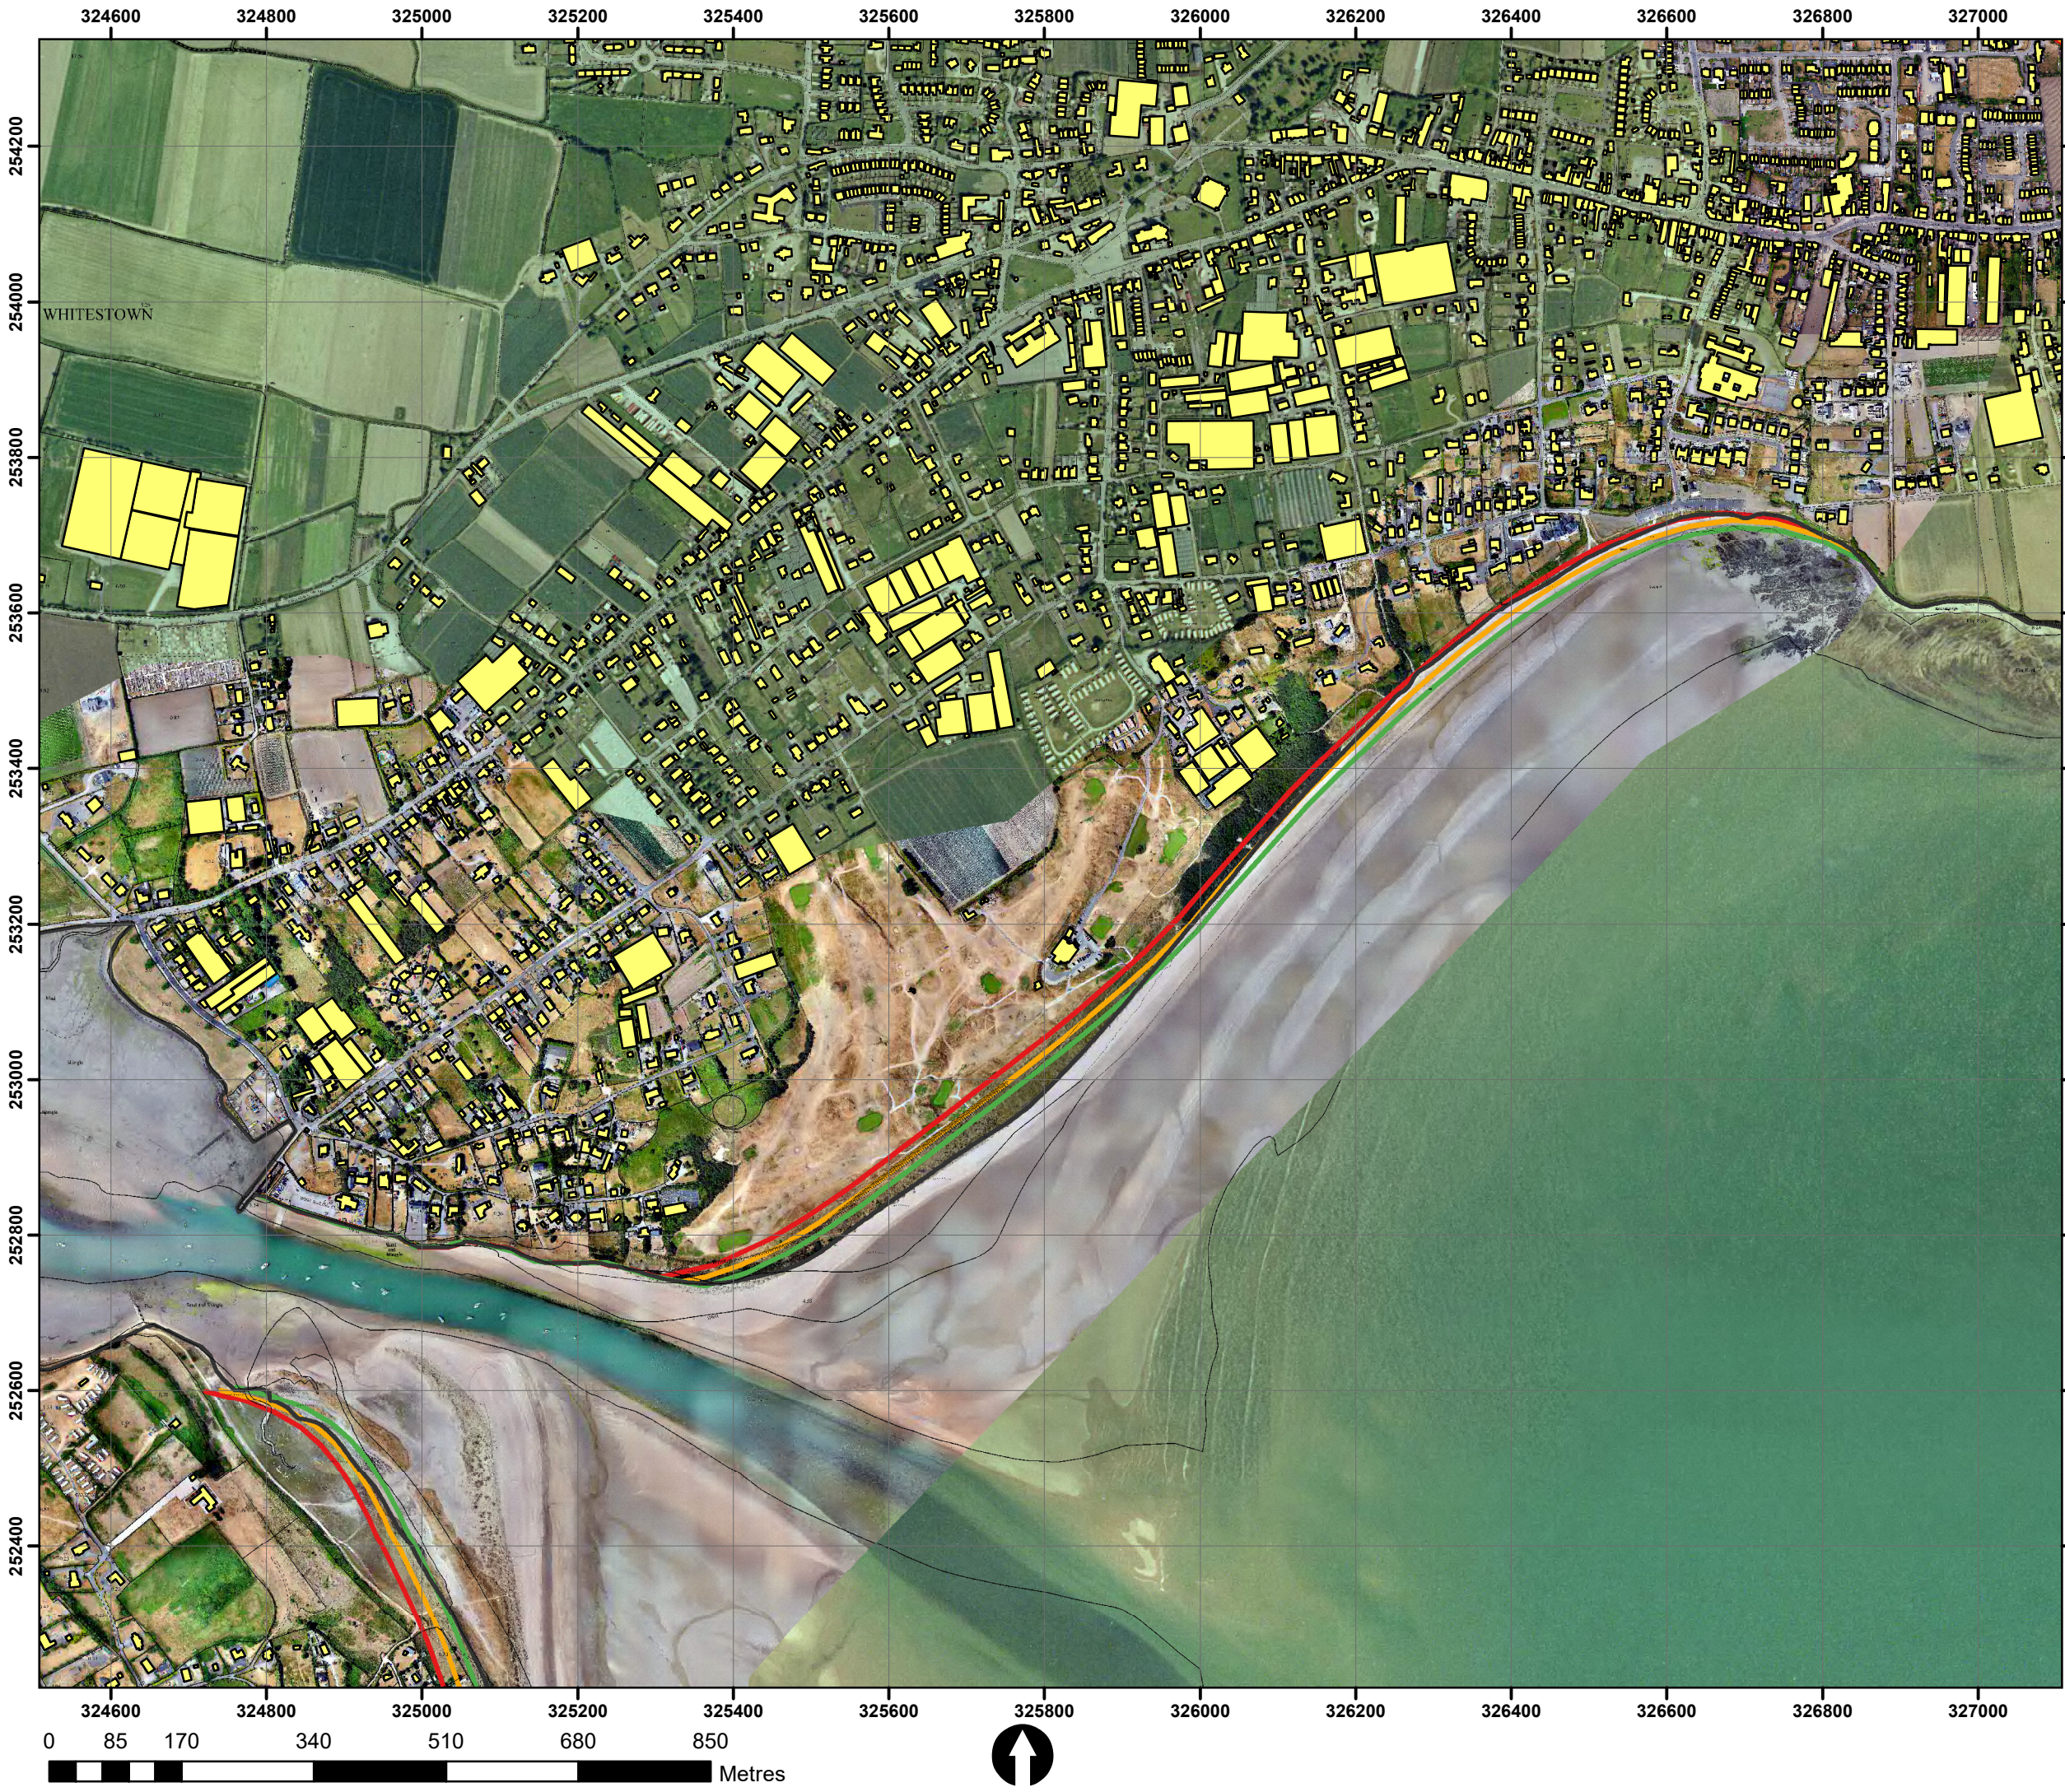

- Legend**
- Buildings
 - 2019 Vegetation Line
 - 2100 Coastline - Existing Climate
 - 2100 Coastline - MRFS Climate
 - 2100 Coastline - HEFS Climate

REV:	NOTE:	DATE:
------	-------	-------

rps MAKING COMPLEX EASY
 Elmwood House T +44(0) 28 90 667914
 74 Boucher Road F +44(0) 28 90 668286
 Belfast W www.rpsgroup.com
 BT12 6RZ E ireland@rpsgroup.com

CLIENT **Comhairle Contae Fhine Gall**
 Fingal County Council


PROJECT **Rogerstown Coastal Flood & Erosion Risk Management Study**



TITLE **2100 Coastal Change Map: 2**

Drawing Status	Sheet Size	Drawing Scale
Final	A3	1:8000

Drawing Number	Datum
IBE1480_2100_Erosion_02	-

Project Leader	Drawn By	Date	Initial Review
K.C.	Z.M.	13/11/2019	K.C.

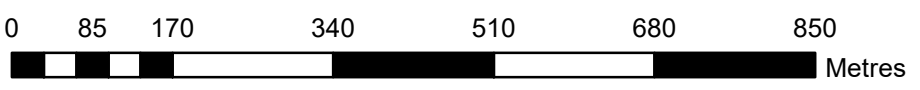

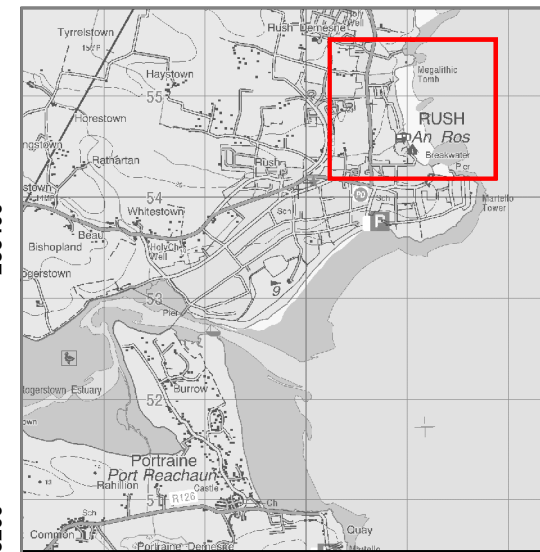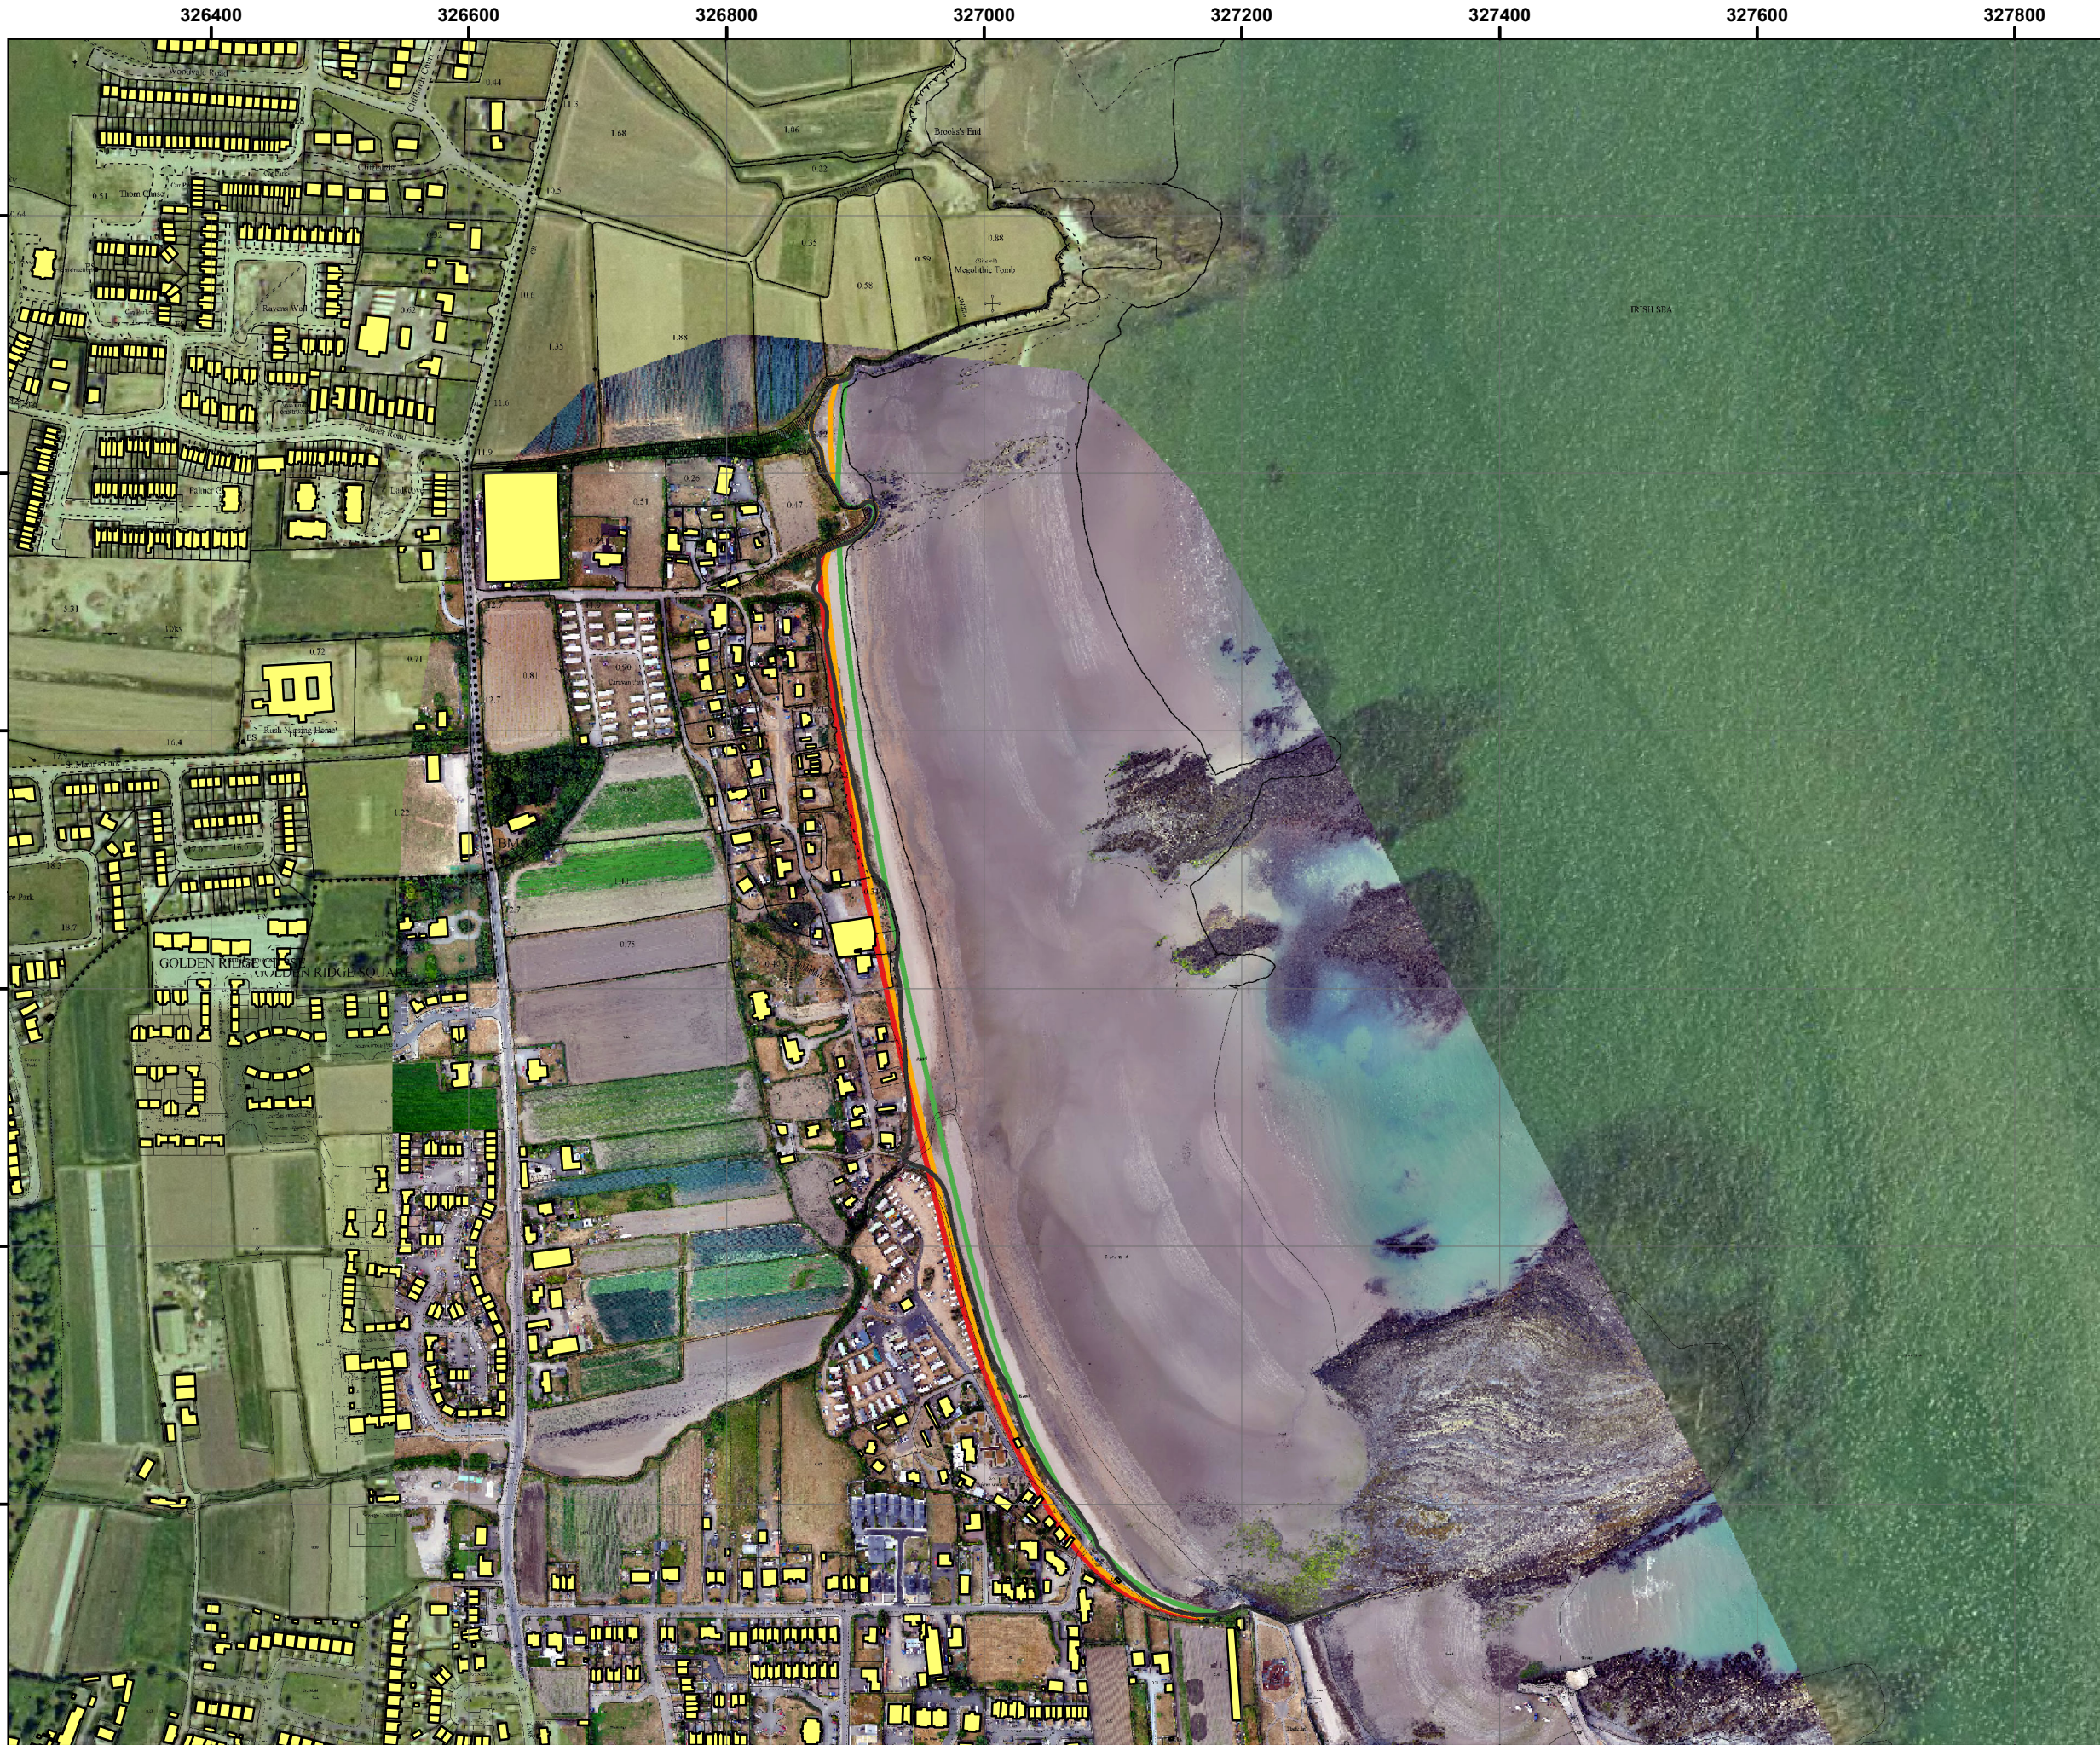

Legend

- Buildings
- 2019 Vegetation Line
- 2100 Coastline - Existing Climate
- 2100 Coastline - MRFS Climate
- 2100 Coastline - HEFS Climate

REV:	NOTE:	DATE:
------	-------	-------

rps MAKING COMPLEX EASY
 Elmwood House T +44(0) 28 90 667914
 74 Boucher Road F +44(0) 28 90 668286
 Belfast W www.rpsgroup.com
 BT12 6RZ E ireland@rpsgroup.com

CLIENT **Comhairle Contae Fhine Gall**
 Fingal County Council

PROJECT **Rogerstown Coastal Flood & Erosion Risk Management Study**

TITLE **2100 Coastal Change Map: 3**

Drawing Status	Sheet Size	Drawing Scale
Final	A3	1:5000

Drawing Number	Datum
IBE1480_2100_Erosion_03	-

Project Leader	Drawn By	Date	Initial Review
K.C.	Z.M.	13/11/2019	K.C.

